



B7X14A

Spulen - und Trafoanschlußplan

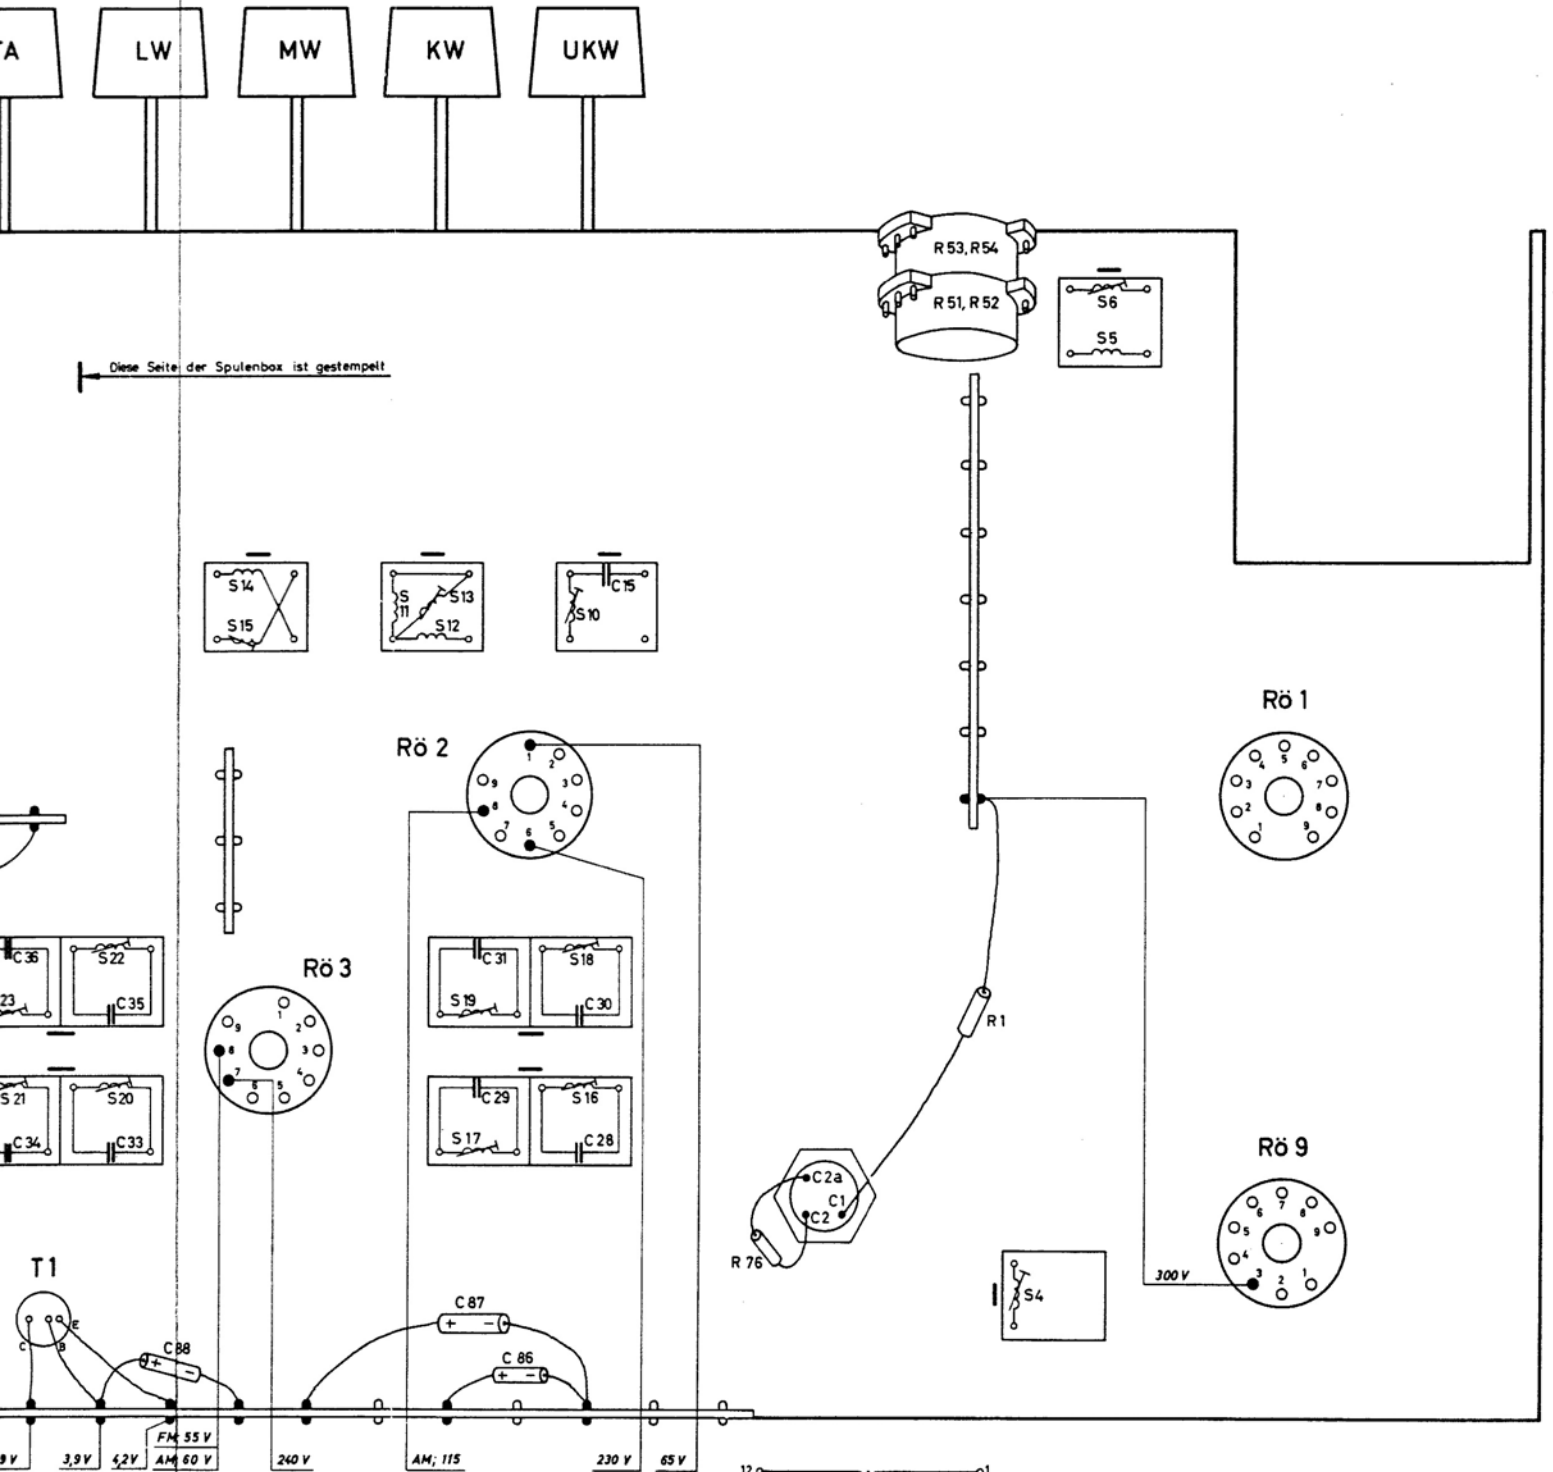

Ersatztrafo für Tr.2 - Tr.3

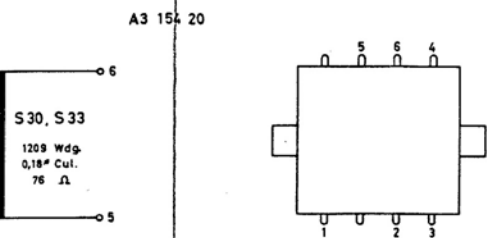

12	S2	280 V	1000 Wdg.	0,28" Cul.	110 V	S1a	384 Wdg.	0,5" Cul.	17 V
11	S2'	280 V	1000 Wdg.	0,28" Cul.	130 V	S1b	60 Wdg.	0,5" Cul.	18 V
10	S3	6,3 V	24 Wdg.	0,8" Cul.	150 V	S1c	60 Wdg.	0,5" Cul.	20 V
16	S4	6,3 V	24 Wdg.	0,8" Cul.	140 V	S1d	70 Wdg.	0,4" Cul.	55 V
15						S1e	192 Wdg.	0,4" Cul.	25 V
						S1f	88 Wdg.	0,4" Cul.	

Tr. 1

